


CA:\PROJECT BRIEFS\11676913 - 10631 Greenways Little Venice\11 Drawings & Photos\Drawings\Consultation\11676913-CD-01.dwg 23 Feb, 2012 - 12:14pm

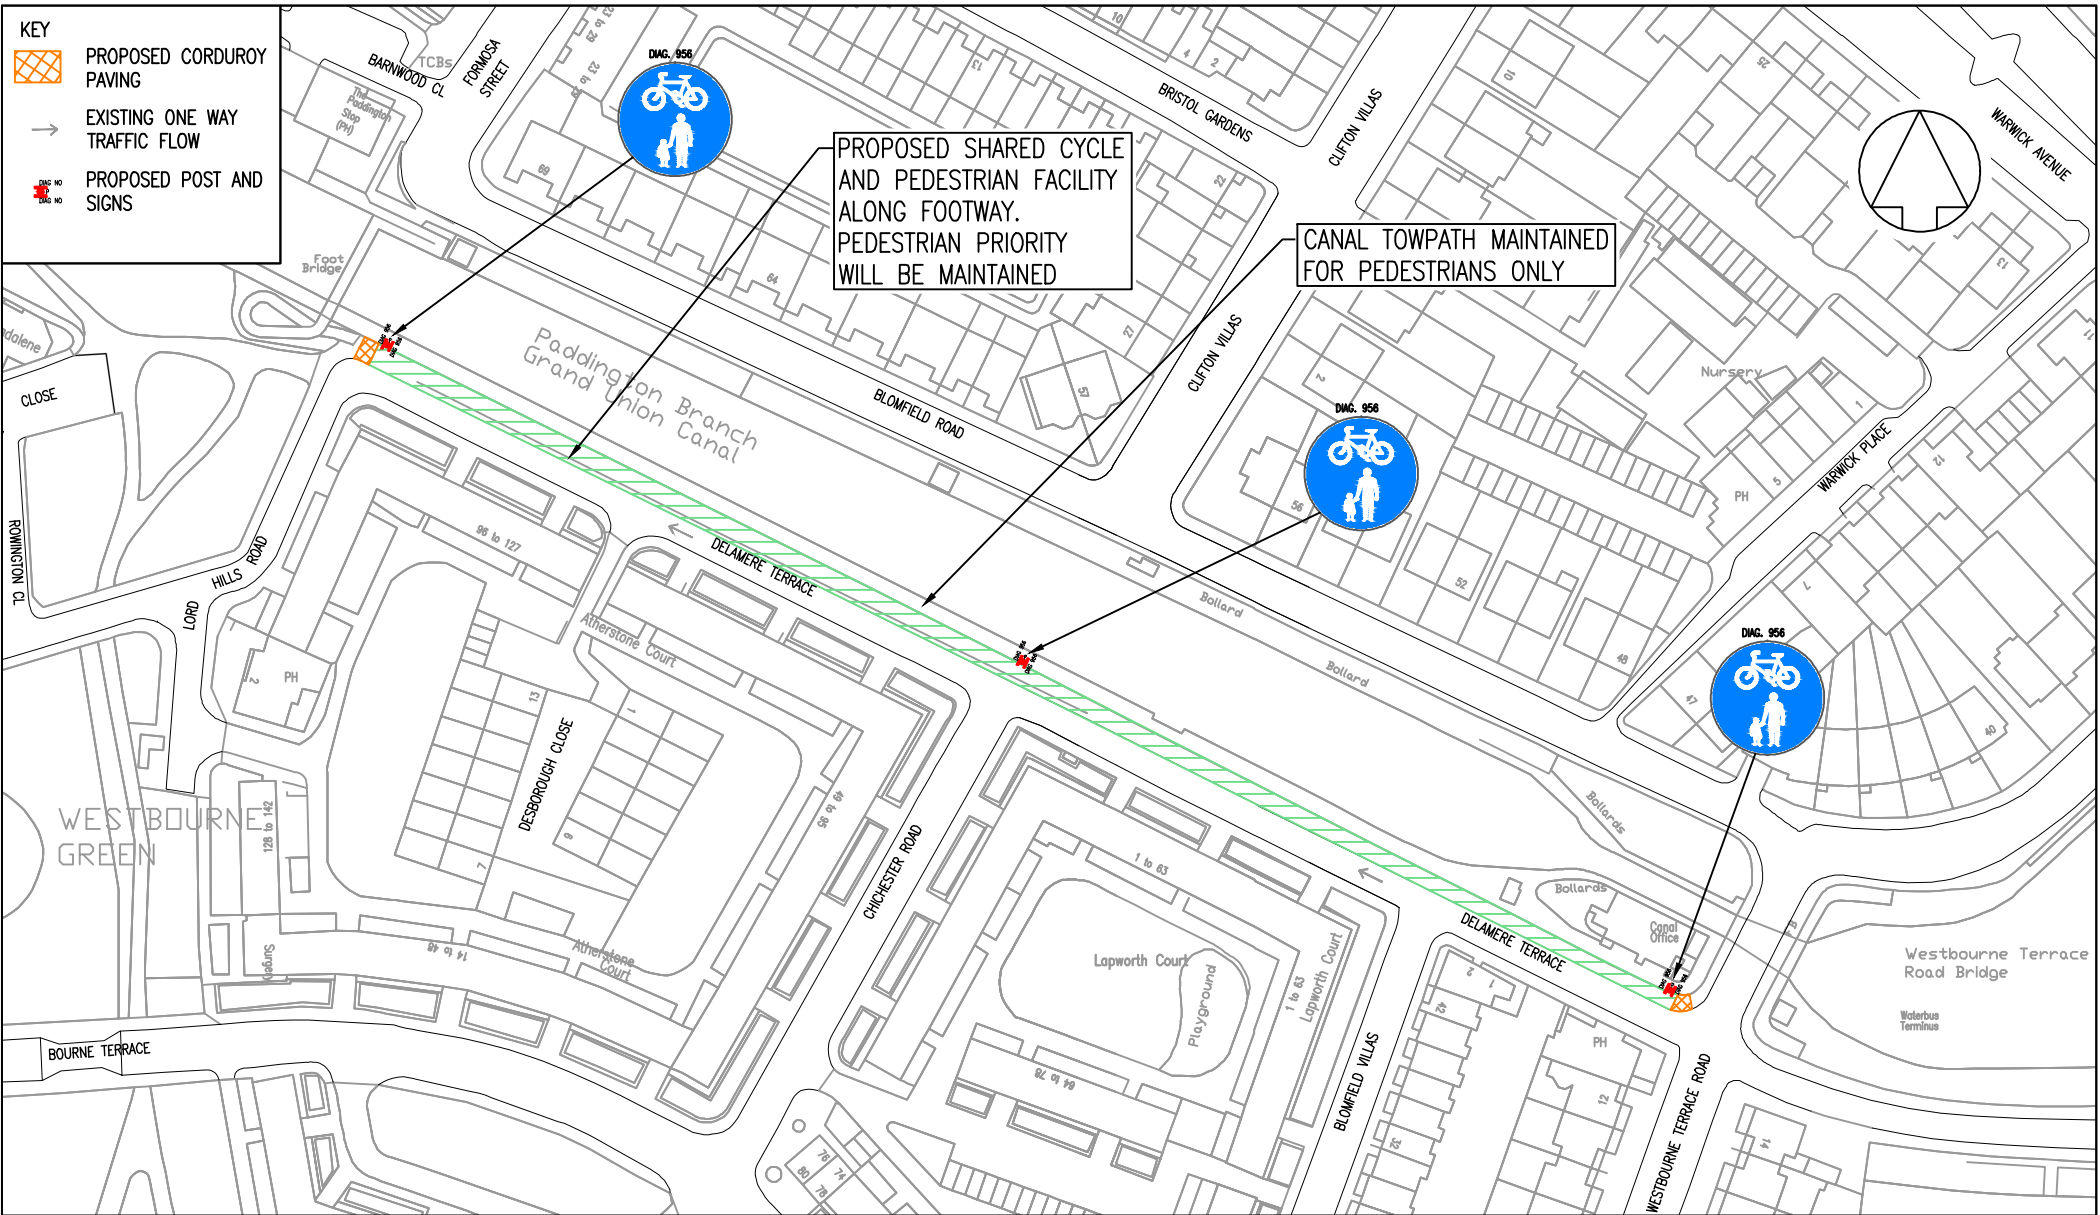

© Crown copyright. All rights reserved City of Westminster LA 100019597

**WEST ONE**

West One Infrastructure Services  
 10th Floor 64 Victoria Street London SW1E 6QP  
 Tel: +44 (0) 20 7811 6300 Fax: +44 (0) 20 7811 6301  
<http://www.westonejv.co.uk>

CLIENT:



**City of Westminster**  
 SAFE STREETS  
 City Commissioner of Transportation

PROJECT:  
 REGENT'S PARK TO LADBROKE GROVE  
 GREENWAY CYCLE ROUTE

TITLE:  
 PROPOSED SHARED CYCLE AND PEDESTRIAN FACILITY  
 ON DELAMERE TERRACE

REV	DATE	BY	DESCRIPTION	CHK	APD
DRAWING STATUS: CONSULTATION					

SCALE @ A4L	DATE	DESIGN/DRN	CAD CHECKED	CHECKED	APPROVED	SHT
1:1500	23.02.12	JWH/MC	MC	CH	JWH	A4L
JOB No. 11676913			BRIEF/DSB No. BR 10631			
DRAWING No. 11676913-CD-01					REV: -	